



Proposed Site Location Plan - 1:1250

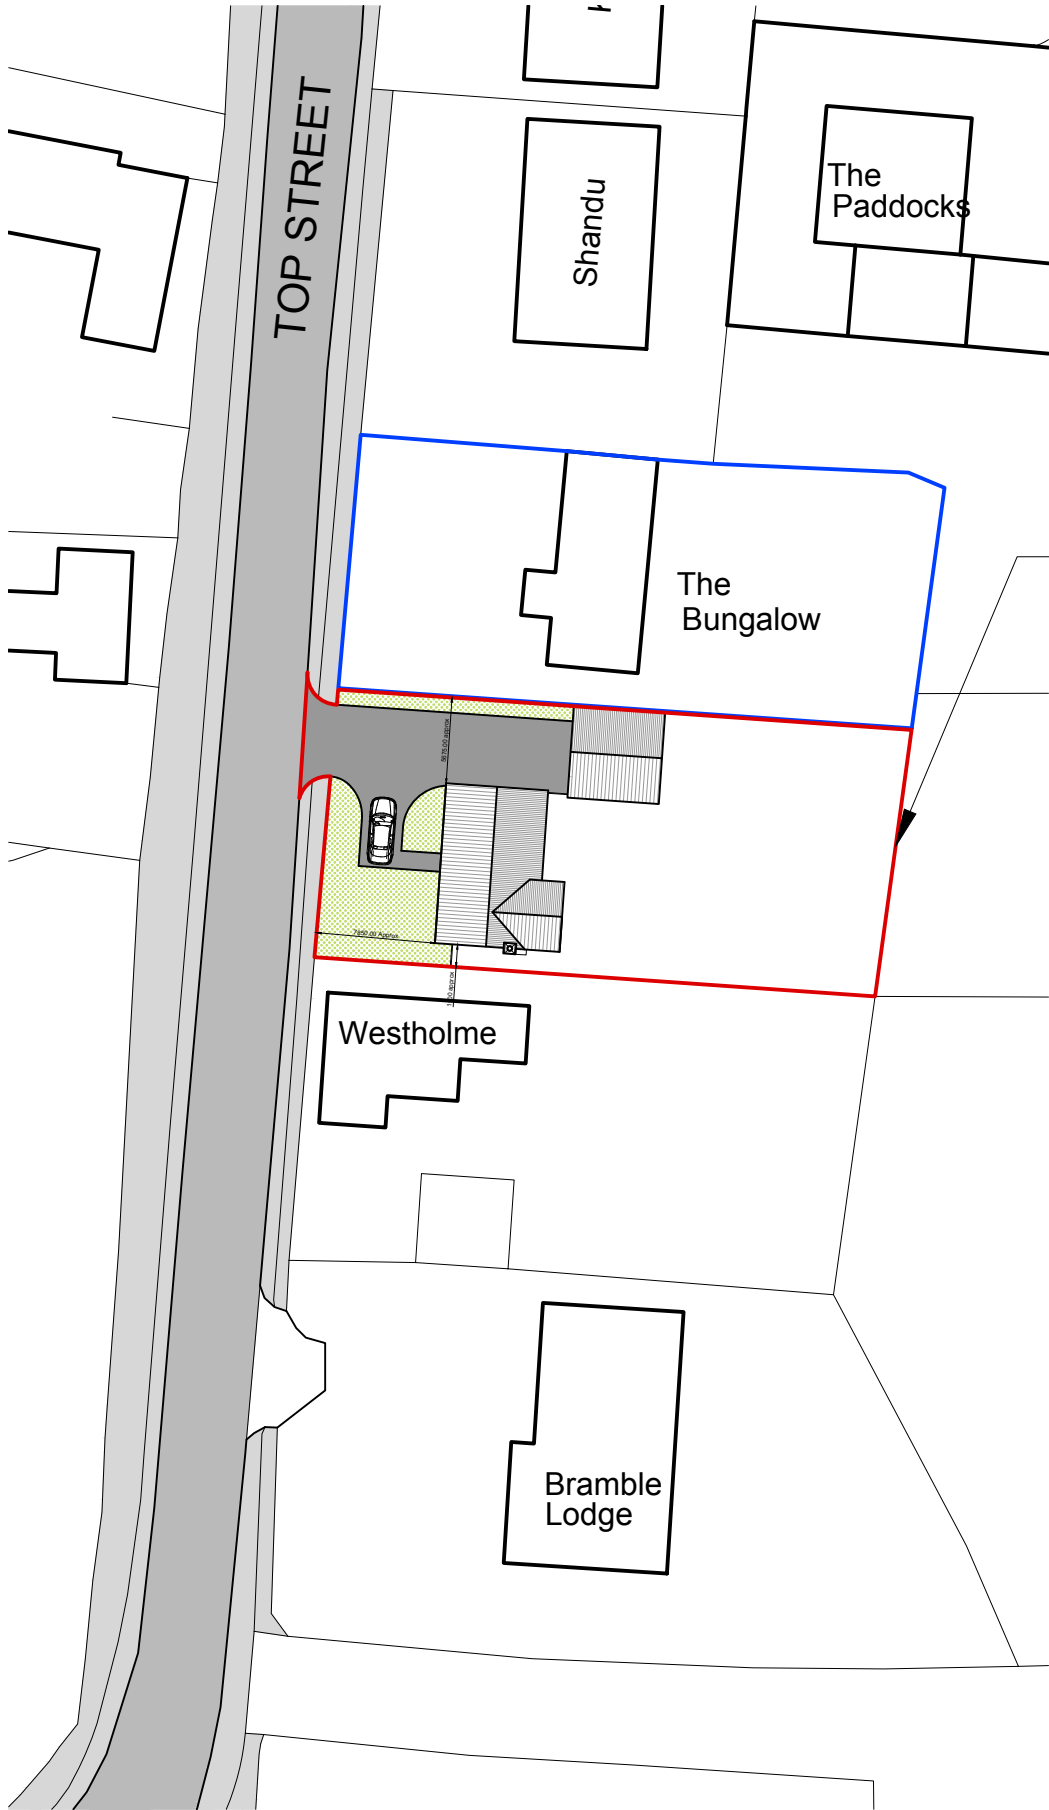

Proposed Block Plan - 1:500

Proposed Application Site Boundary

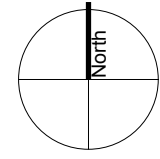

Amendments
 a) 10.07.17 - Turning circle added and red line amended
 b) 07.09.20 - Porch removed.

sda
 Steven Dunn Architects Ltd
 Architects, Planning Consultants, Project Managers
 Tel: 01526 860 757
 Fax: 01526 861 575
 E-mail: steve@stevendunnarchitects.co.uk
 Hadleigh House, High Street, Walcott, Lincoln LN4 3SN

PROJECT DETAILS
 Proposed Dwelling at Land Adjacent to
 'The Bungalow', Top Street, East Drayton
 Retford, Nottinghamshire, DN22 0LG

CLIENT
 Mr T. Silcock

DRAWING TITLE
 Proposed Site Location and Block Plan

DATE June 2017	DRAWN A.R
SCALE 1:1250 & 1:500@A3	DRNG No. 2475-A3-02b

Copyright: This drawing and its entire contents are protected under the Copyright (Designs and Patents) Act 1990, and no portion shall be copied, duplicated, or otherwise reproduced and/or transmitted by any means whatsoever, without the prior written consent of the Author. Do Not scale from this drawing. Work to figured dimensions only. All dimensions are to be checked on site prior to commencement of works. Any discrepancies must be brought to the attention of the Architect prior to commencement of works on site.